


AUDLEY END HOUSE

Ground-floor plan


This drawing is English Heritage copyright and is supplied for the purposes of private research.
It may not be reproduced in any medium without the express written permission of English Heritage.
February 2015

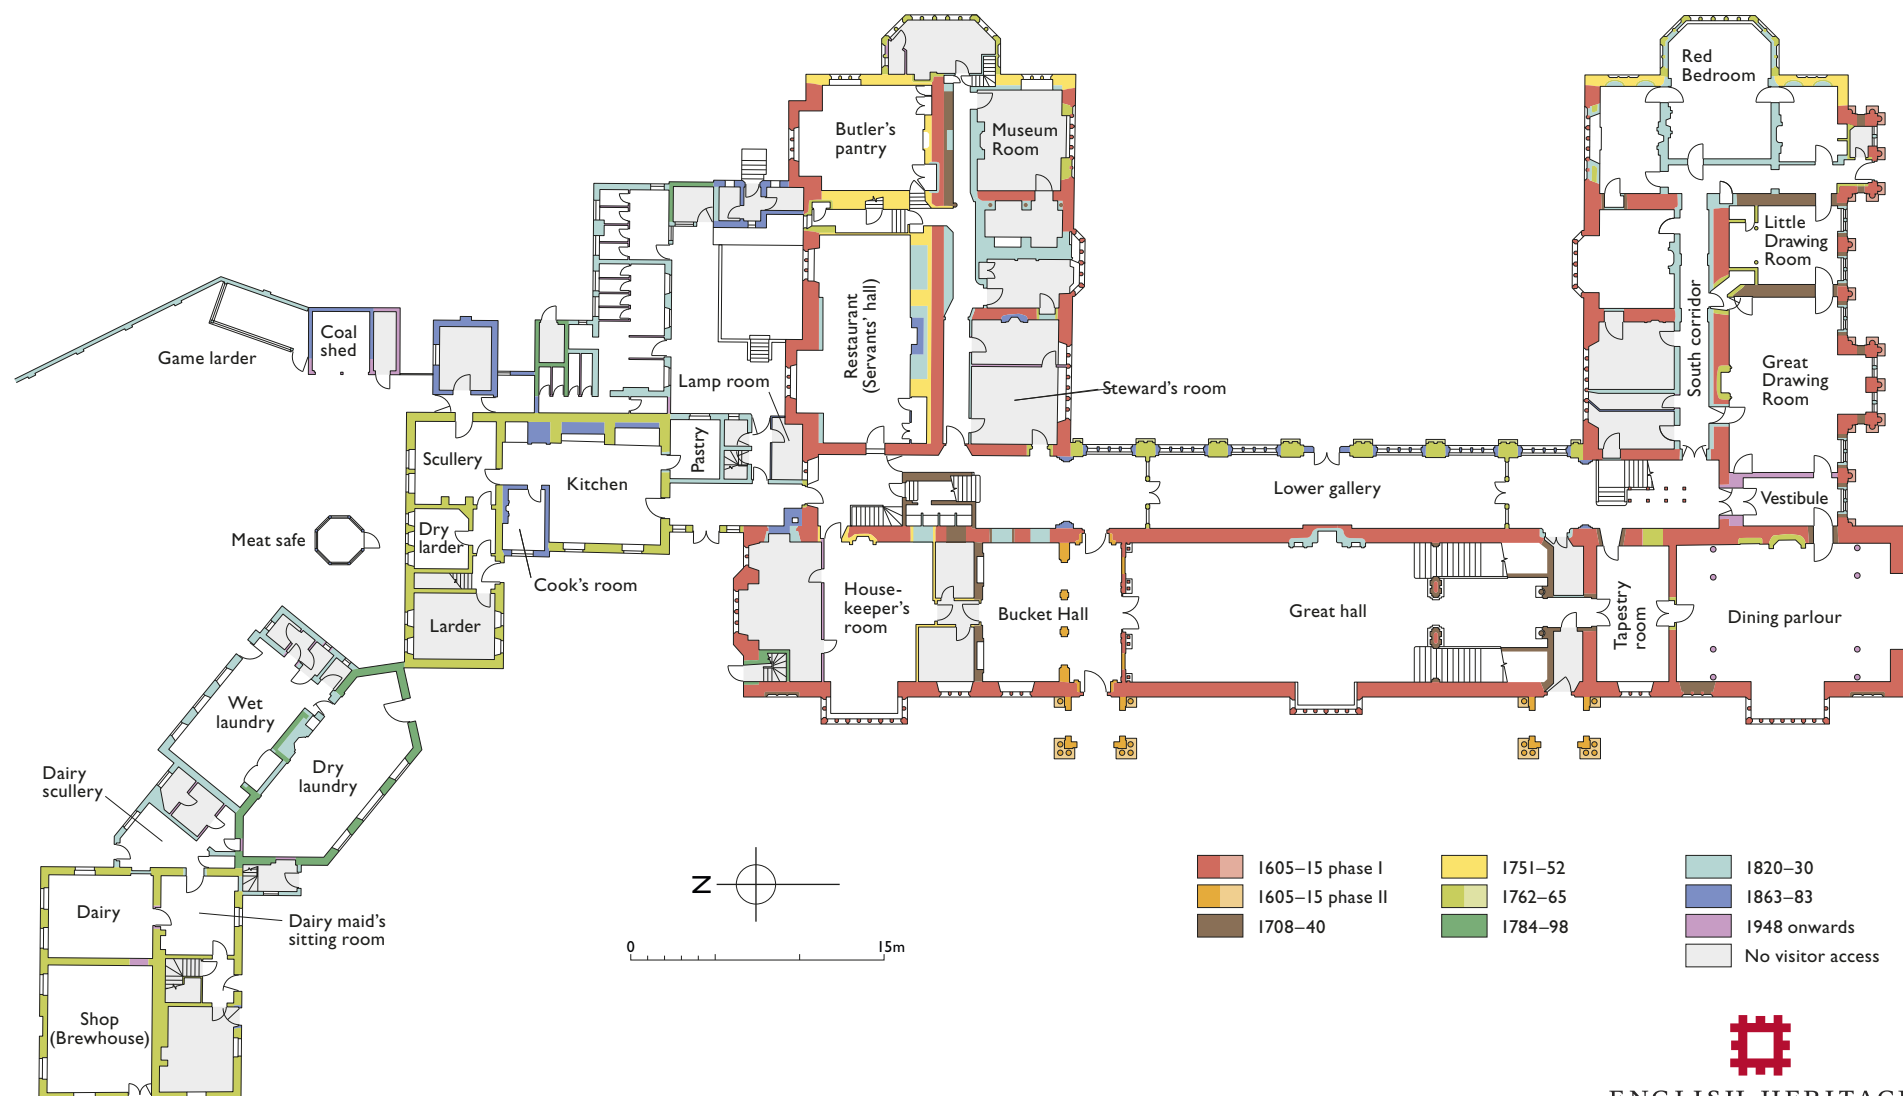

ENGLISH HERITAGE


AUDLEY END HOUSE

First-floor plan

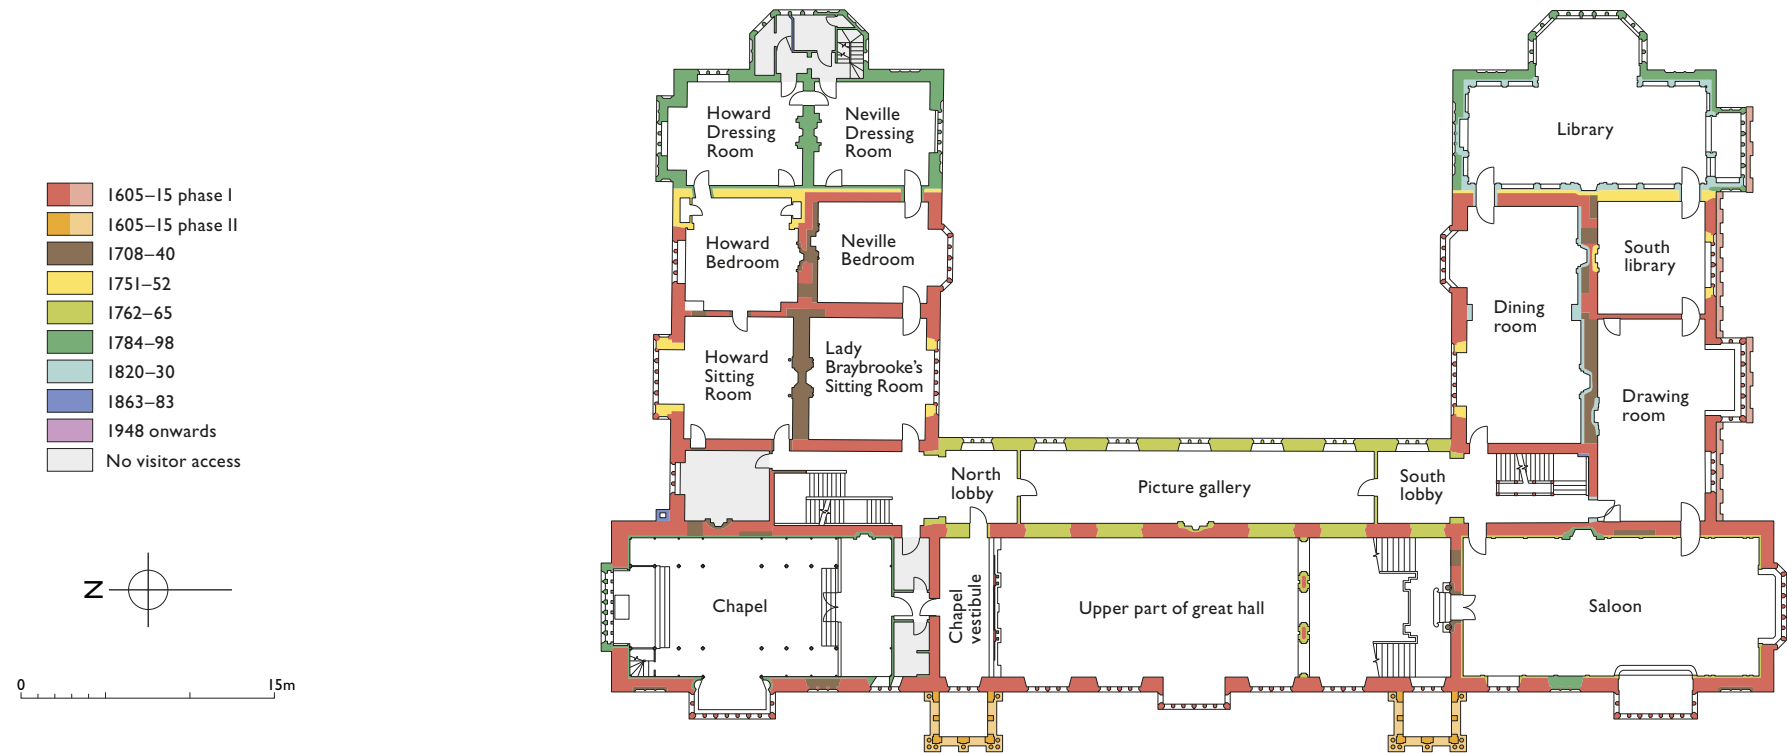


AUDLEY END HOUSE

Second-floor plan

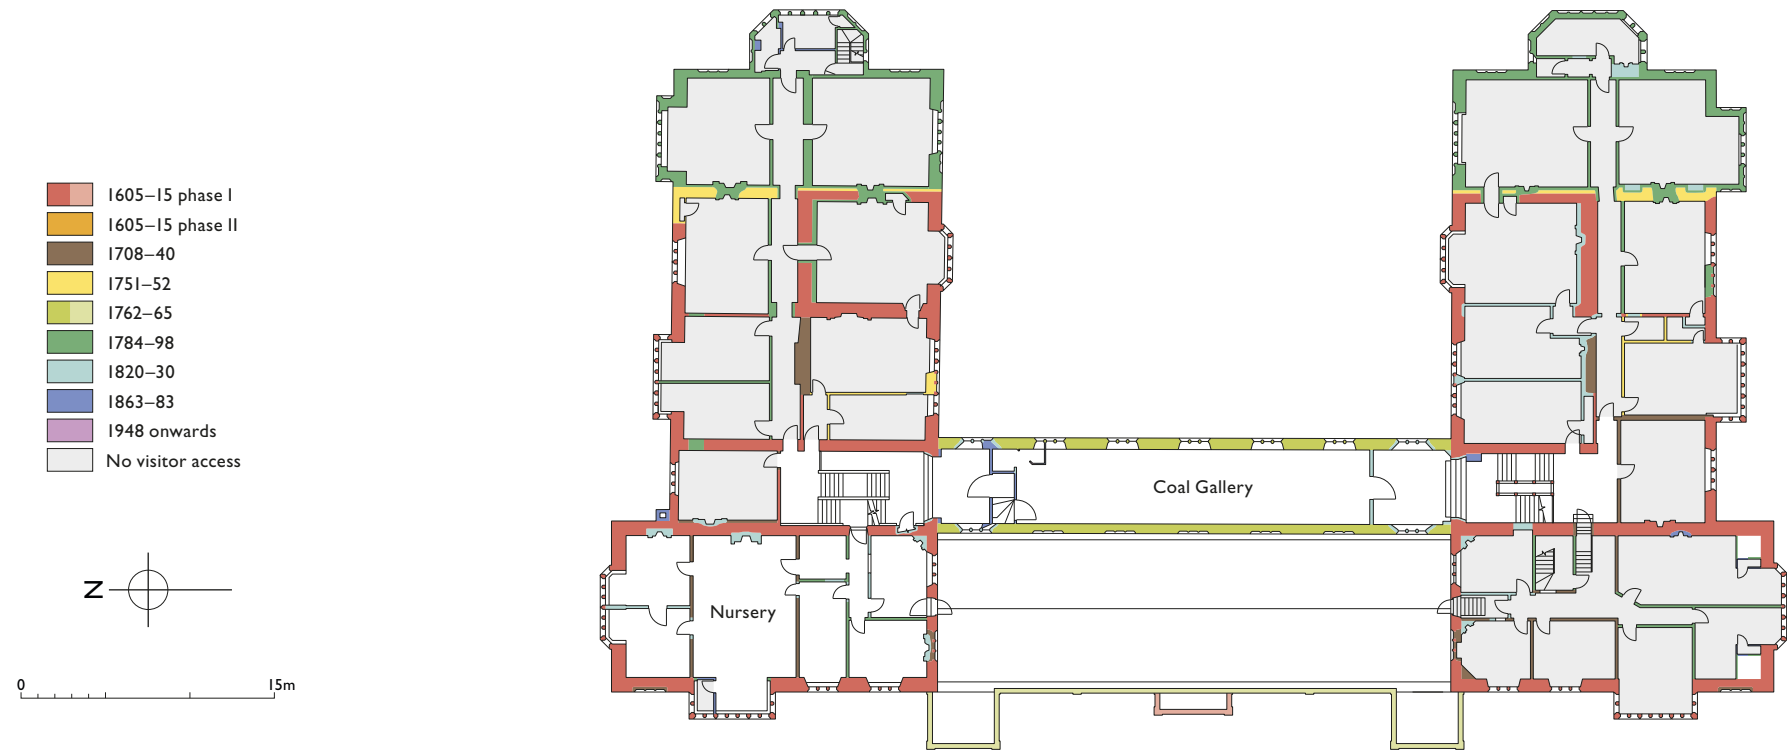


AUDLEY END HOUSE

Elevations

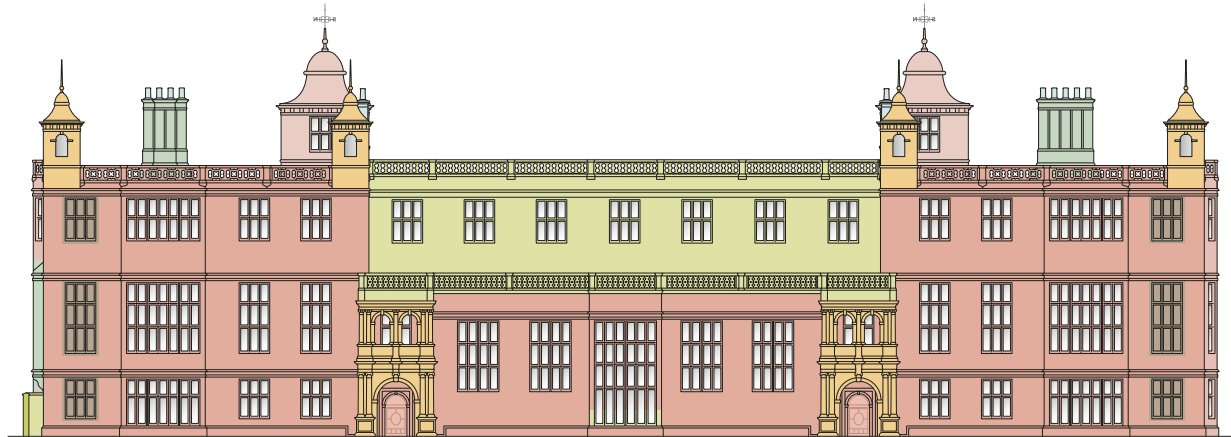

West elevation

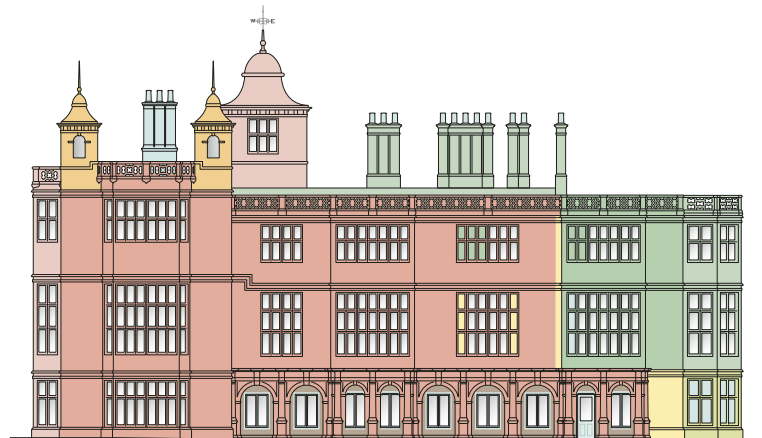

South elevation

- 1605–15 phase I
- 1605–15 phase II
- 1708–40
- 1751–52
- 1762–65
- 1784–98
- 1820–30

0 15m



AUDLEY END HOUSE

Ground-floor plan

